




SURVEY CONTROL BASED ON  
CITY OF AUBURN AIRPORT AND  
LAGOON SURVEY BY R.P. McKIDDY  
DATED 1-10-69

AUBURN  
MUNICIPAL  
AIRPORT

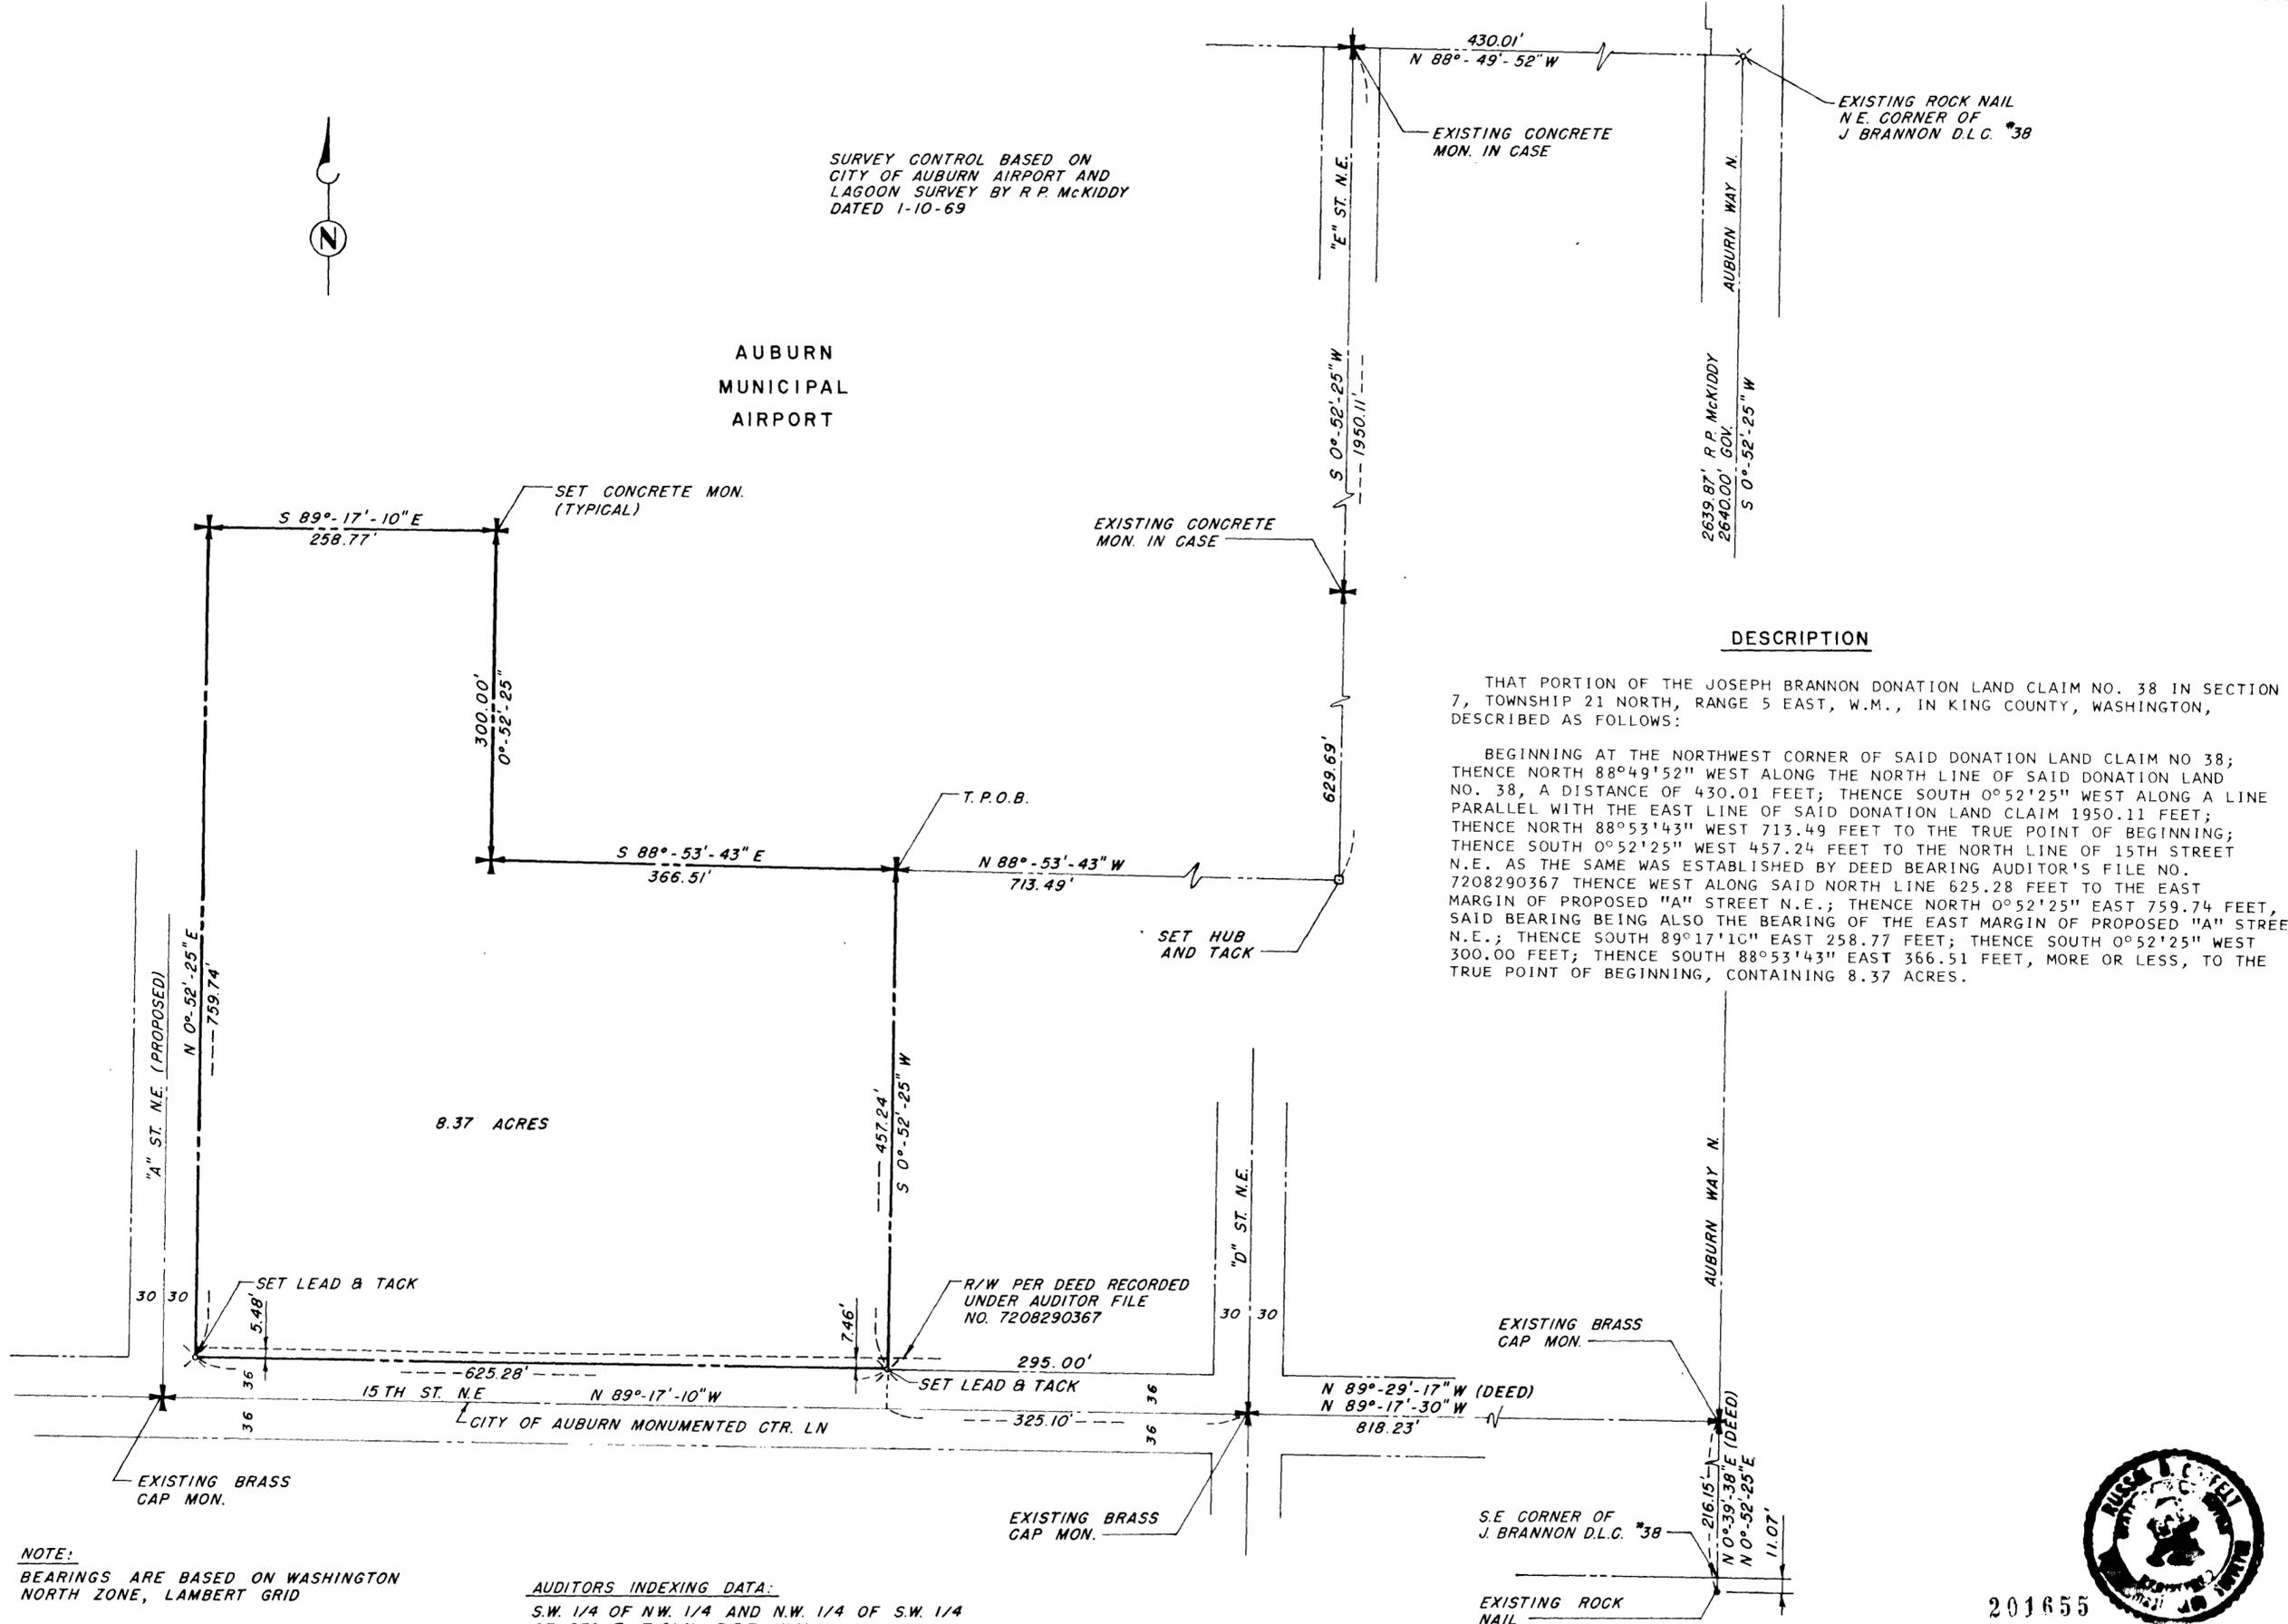

DESCRIPTION

THAT PORTION OF THE JOSEPH BRANNON DONATION LAND CLAIM NO. 38 IN SECTION 7, TOWNSHIP 21 NORTH, RANGE 5 EAST, W.M., IN KING COUNTY, WASHINGTON, DESCRIBED AS FOLLOWS:

BEGINNING AT THE NORTHWEST CORNER OF SAID DONATION LAND CLAIM NO 38; THENCE NORTH 88°49'52" WEST ALONG THE NORTH LINE OF SAID DONATION LAND NO. 38, A DISTANCE OF 430.01 FEET; THENCE SOUTH 0°52'25" WEST ALONG A LINE PARALLEL WITH THE EAST LINE OF SAID DONATION LAND CLAIM 1950.11 FEET; THENCE NORTH 88°53'43" WEST 713.49 FEET TO THE TRUE POINT OF BEGINNING; THENCE SOUTH 0°52'25" WEST 457.24 FEET TO THE NORTH LINE OF 15TH STREET N.E. AS THE SAME WAS ESTABLISHED BY DEED BEARING AUDITOR'S FILE NO. 7208290367 THENCE WEST ALONG SAID NORTH LINE 625.28 FEET TO THE EAST MARGIN OF PROPOSED "A" STREET N.E.; THENCE NORTH 0°52'25" EAST 759.74 FEET, SAID BEARING BEING ALSO THE BEARING OF THE EAST MARGIN OF PROPOSED "A" STREET N.E.; THENCE SOUTH 89°17'10" EAST 258.77 FEET; THENCE SOUTH 0°52'25" WEST 300.00 FEET; THENCE SOUTH 88°53'43" EAST 366.51 FEET, MORE OR LESS, TO THE TRUE POINT OF BEGINNING, CONTAINING 8.37 ACRES.

NOTE:  
BEARINGS ARE BASED ON WASHINGTON  
NORTH ZONE, LAMBERT GRID

AUDITORS INDEXING DATA:  
S.W. 1/4 OF NW. 1/4 AND N.W. 1/4 OF S.W. 1/4  
OF SEC. 7, T 21 N., R. 5 E., W.M.



201655

RECORDER'S CERTIFICATE

Filed for record this... day of... 19... at... M  
in book... of... at page... at the request of  
METROPOLITAN ENGINEERS

COUNTY RECORDER

SURVEYOR'S CERTIFICATE

This map correctly represents a survey made by me or under my  
direction in conformance with the requirements of the Survey  
Recording Act at the request of...  
in... 19...  
Russell D. Coffelt

Certificate No. 8394

MUNICIPALITY OF METROPOLITAN SEATTLE  
SURVEY OF  
AUBURN PARK & RIDE SITE

METROPOLITAN ENGINEERS  
SEATTLE, WASH.

OWN BY H.C.C.	DATE NOV. 30, 1976	JOB NO. X 217 F - W.O. 322
CNCD BY B.V.D.	SCALE 1" = 100'	SHEET 1 OF 1